

EARLY ELEMENTARY SCHOOL

TOWN OF
HOPKINTON, MA

MSBA
MODULE 3
FEASIBILITY
STUDY
-
PREFERRED
SCHEMATIC
REPORT
-
SUPPLEMENTAL
SUBMISSION


PREFERRED
SOLUTION
-
OPTION 3A



Drumrey Rosane Anderson
Architects

LEGEND:

- CORE ACADEMIC SPACES
- SPECIAL EDUCATION
- ART & MUSIC
- HEALTH & PHYSICAL EDUCATION
- MEDIA CENTER
- DINING & FOOD SERVICE
- MEDICAL
- ADMINISTRATION & GUIDANCE
- CUSTODIAL & MAINTENANCE
- CIRCULATION
- CORE

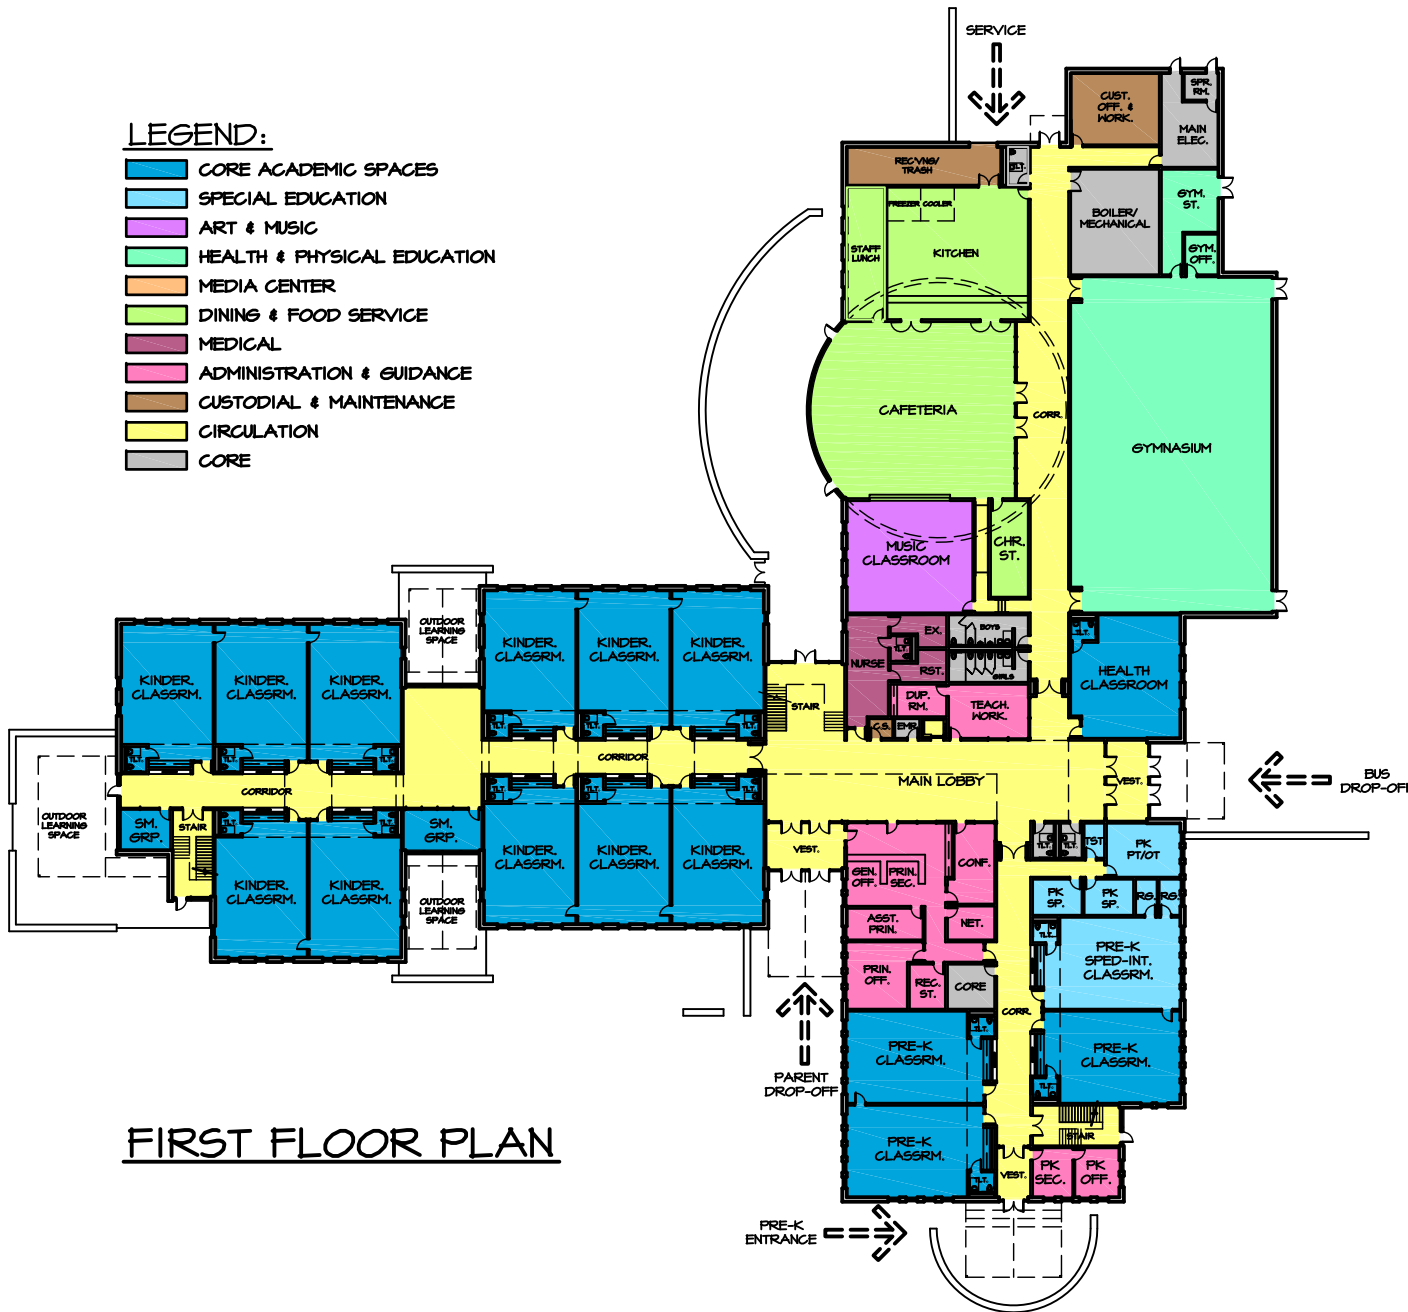

FIRST FLOOR PLAN

EARLY ELEMENTARY SCHOOL

TOWN OF
HOPKINTON, MA

MSBA
MODULE 3
FEASIBILITY
STUDY
-
PREFERRED
SCHEMATIC
REPORT
-
SUPPLEMENTAL
SUBMISSION


PREFERRED
SOLUTION
-
OPTION 3A



Drumrey Rosane Anderson
Architects

LEGEND:

- CORE ACADEMIC SPACES
- SPECIAL EDUCATION
- ART & MUSIC
- HEALTH & PHYSICAL EDUCATION
- MEDIA CENTER
- DINING & FOOD SERVICE
- MEDICAL
- ADMINISTRATION & GUIDANCE
- CUSTODIAL & MAINTENANCE
- CIRCULATION
- CORE

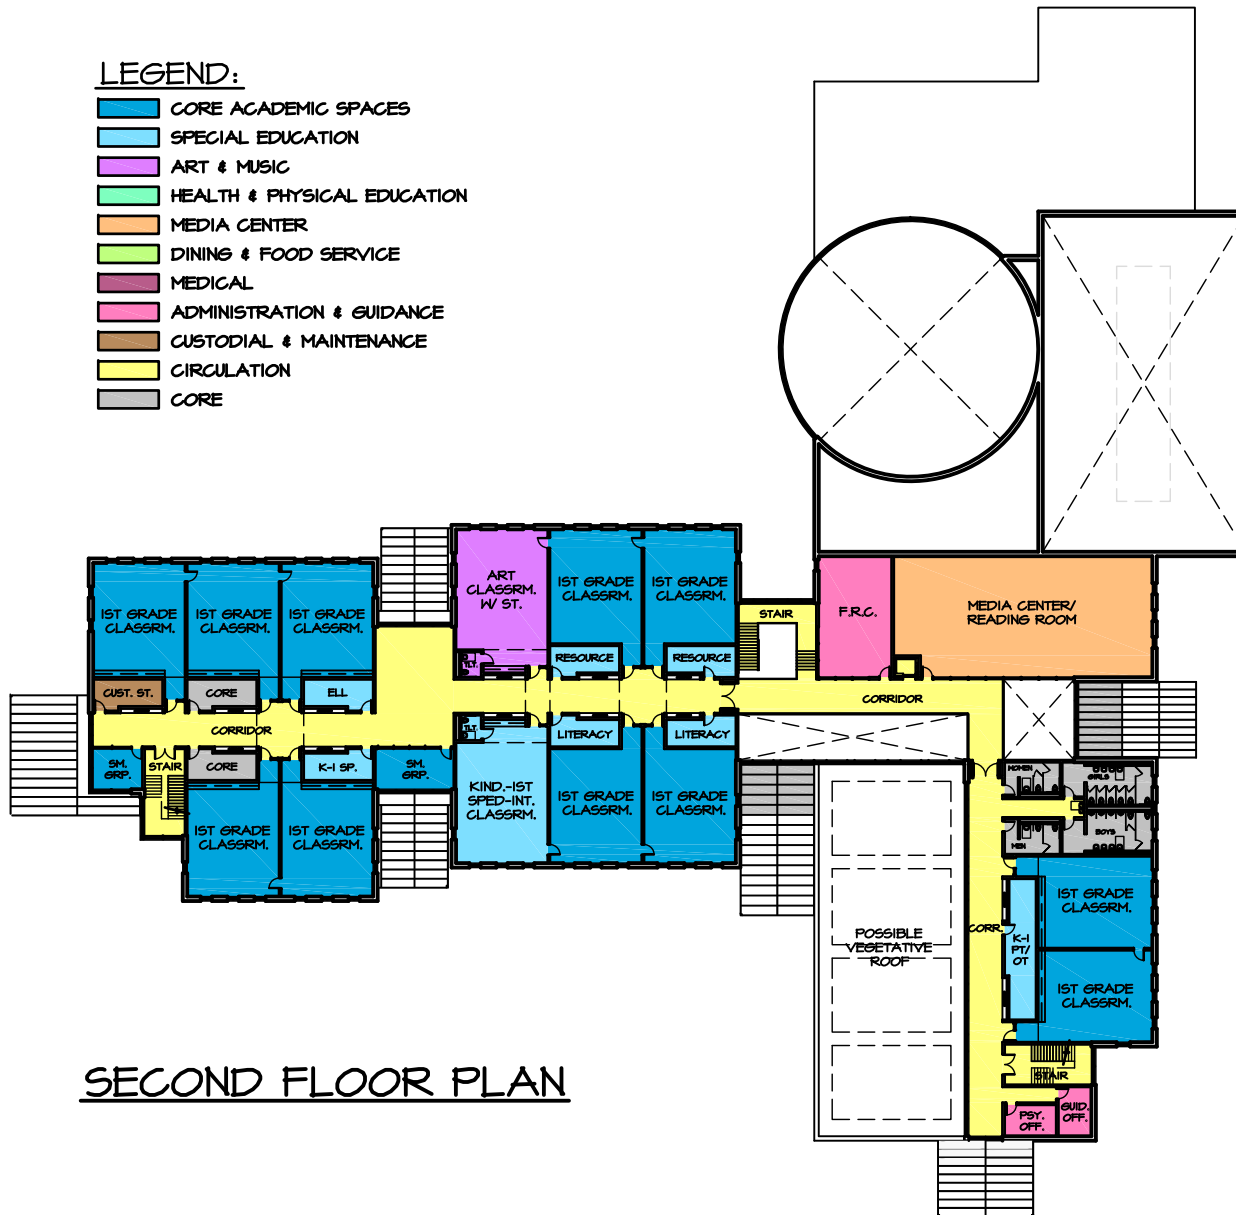

SECOND FLOOR PLAN